



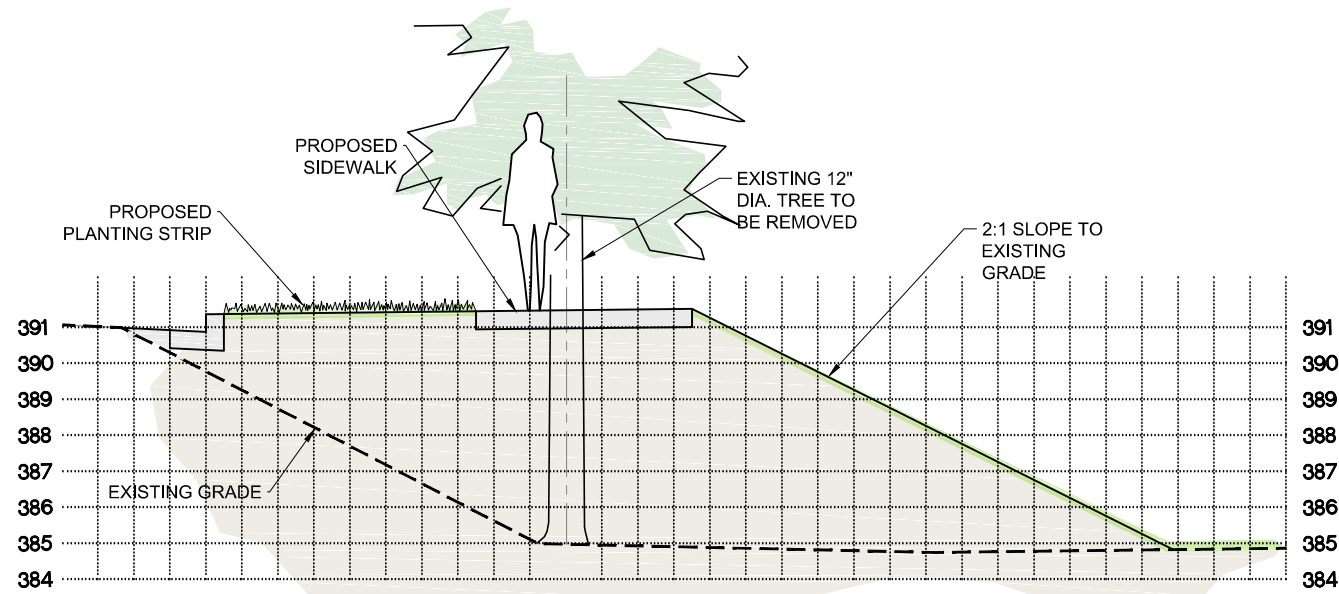


SECTION AA WITH 6' SIDEWALK AND 7' PLANTING STRIP

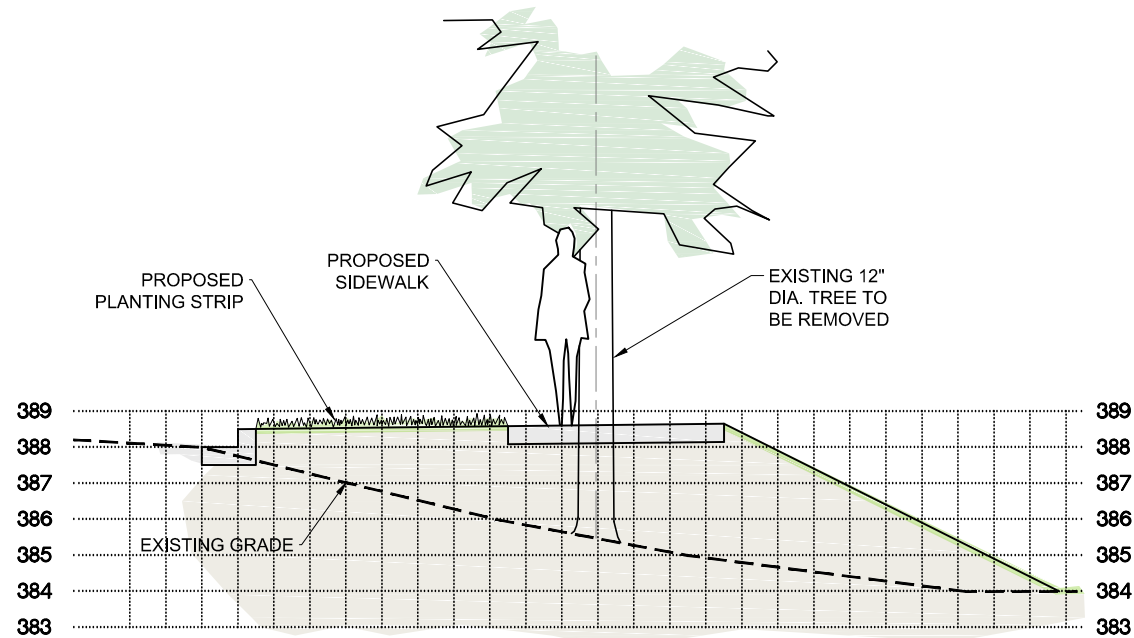

SECTION BB WITH 6' SIDEWALK AND 7' PLANTING STRIP

TREE PRESERVATION SECTIONS
SCALE: 3/8" = 1'

OPTION A: SIDEWALK WITH PLANTING STRIP

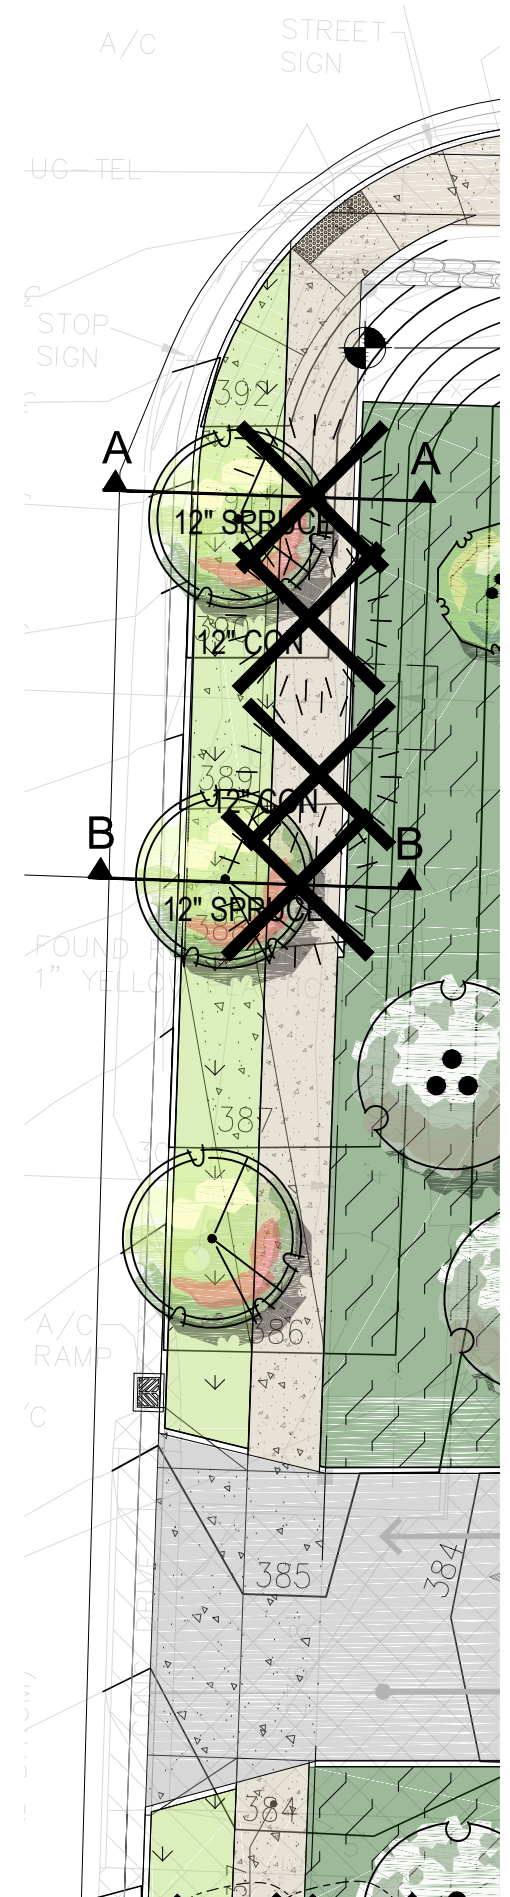

WAGNER
ARCHITECTS
PLANNERS
1916 PIKE PLACE
SEATTLE WA 98101
206.448.2528
FAX 441.6184
wagnerarchitects.com

russell
lambert
LANDSCAPE
ARCHITECTURE



STATE OF
WASHINGTON
REGISTERED
LANDSCAPE ARCHITECT
RYAN D. LAMBERT
CERTIFICATE NO. 1190



15555
15th Ave NE,
Shoreline, WA


Design Phase
SCHEMATIC DESIGN

JOB NO. 21621
Date 29 SEPTEMBER 2017
Revisions

Sheet Contents
TREE
PRESERVATION
ALTERNATIVES


All material appearing herein constitutes the unpublished and original work of the architect and may not be duplicated, used, or disclosed without the written consent of the architect.

Sheet No.
0XX.X

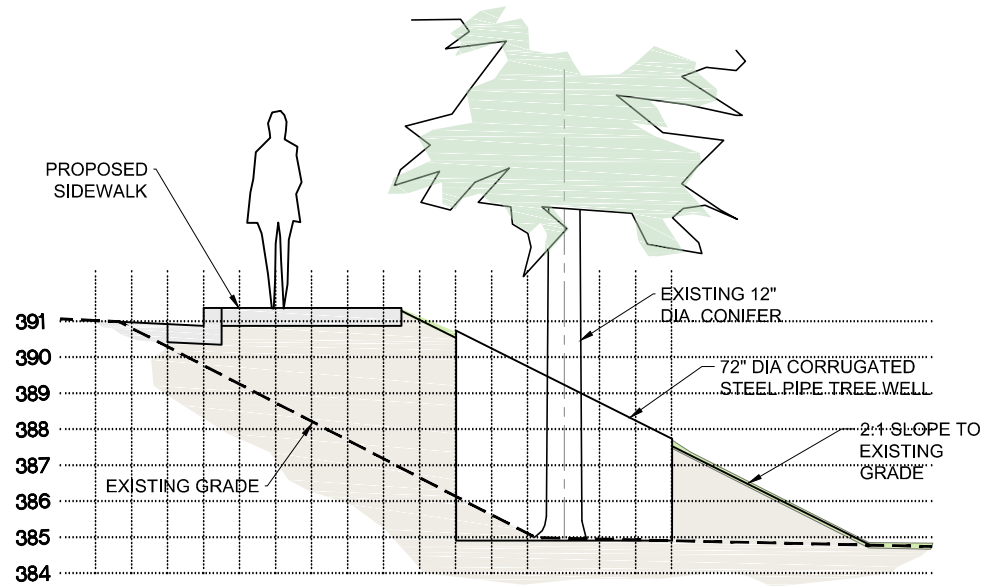

* PLACING SOIL FILL OVER EXISTING ROOTS REDUCES THE SOIL OXYGEN CONTENT AND KILLS ROOTS, LEADING TO TREE DECLINE AND LIKELY DEATH. ALSO, TREE WELL PRESENTS PEDESTRIAN SAFETY HAZARD.


SECTION AA WITH 5' SIDEWALK AND TREE WELL (NOT RECOMMENDED)*

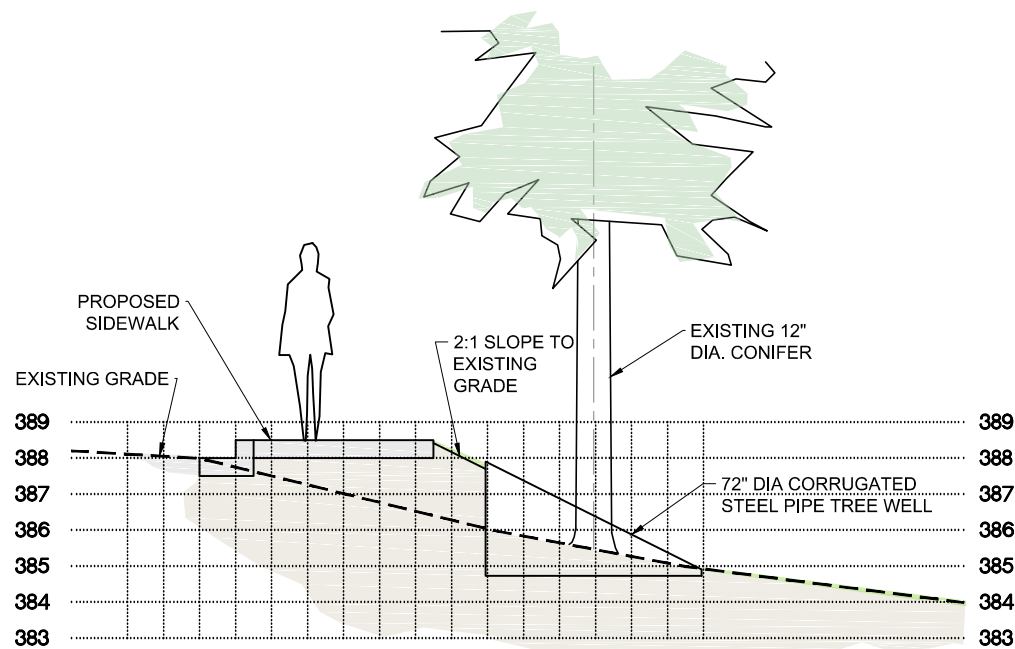

SECTION BB WITH 5' SIDEWALK AND TREE WELL

TREE PRESERVATION SECTIONS
SCALE: 3/8" = 1'

OPTION B: SIDEWALK WITH TREE WELL

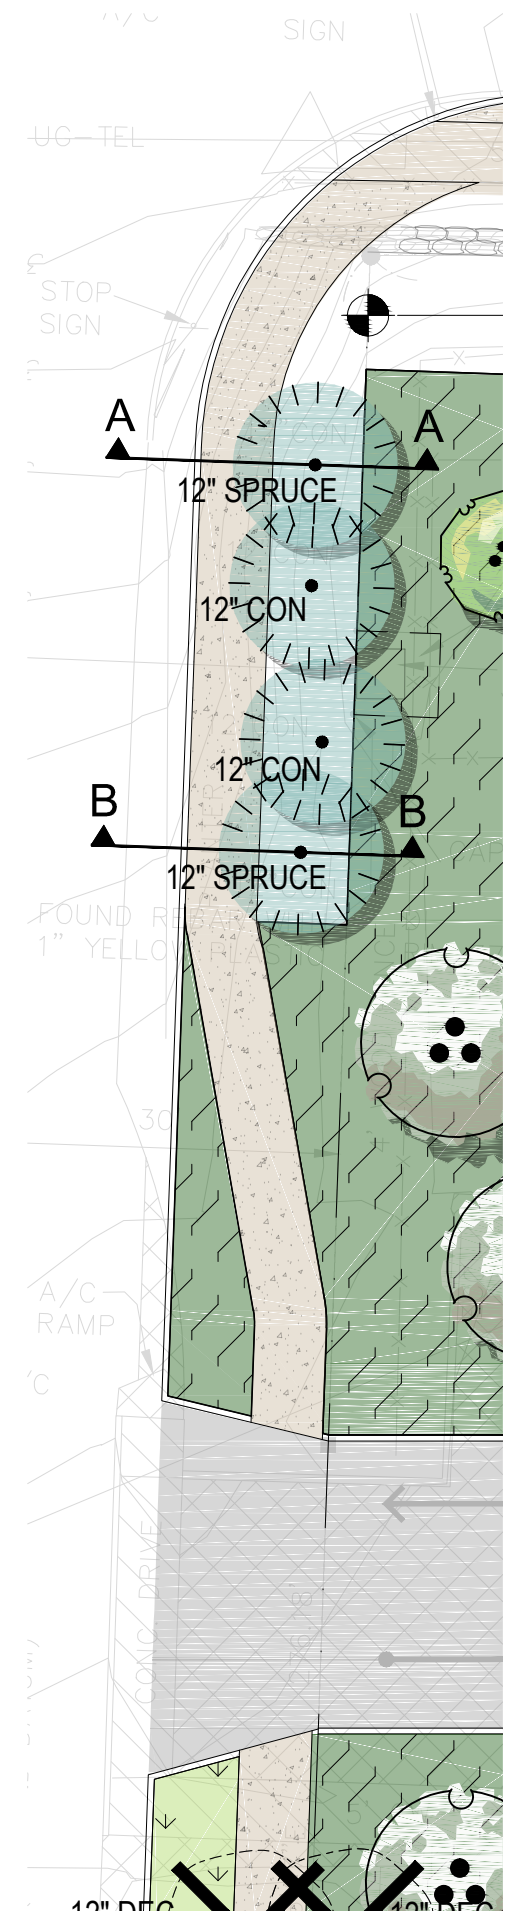

WAGNER
ARCHITECTS
PLANNERS
1916 PIKE PLACE
SEATTLE WA 98101
206.448.2528
FAX 441.6184
wagnerarchitects.com

russell
lambert
LANDSCAPE
ARCHITECTURE



RYAN D. LAMBERT
CERTIFICATE NO. 1190



15555
15th Ave NE,
Shoreline, WA

Design Phase
SCHEMATIC DESIGN


JOB NO. 21621
Date 29 SEPTEMBER 2017
Revisions

Sheet Contents
TREE
PRESERVATION
ALTERNATIVES


All material appearing herein constitutes the unpublished and original work of the architect and may not be duplicated, used, or disclosed without the written consent of the architect.

Sheet No.

0XX.X

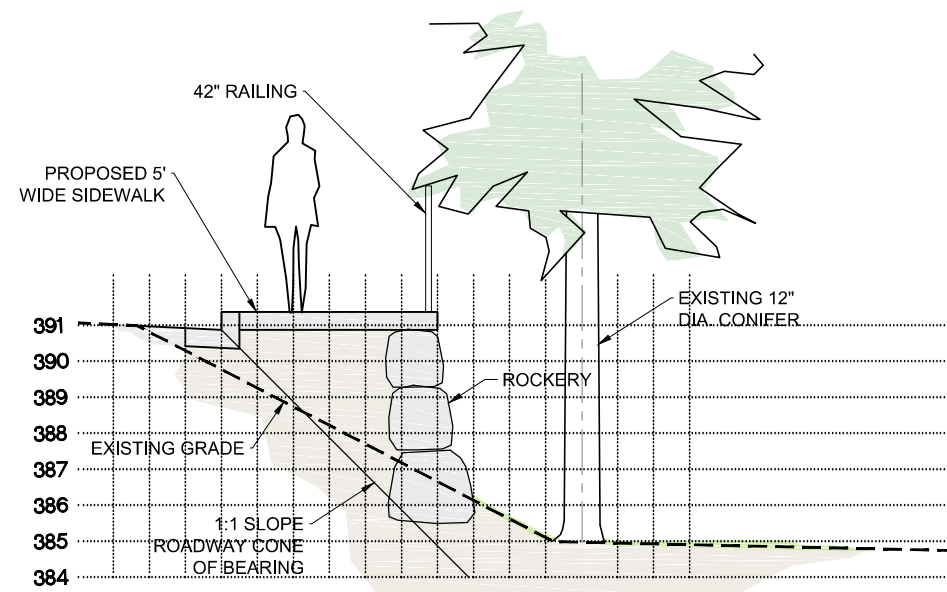

SECTION AA WITH 5' SIDEWALK AND ROCKERY

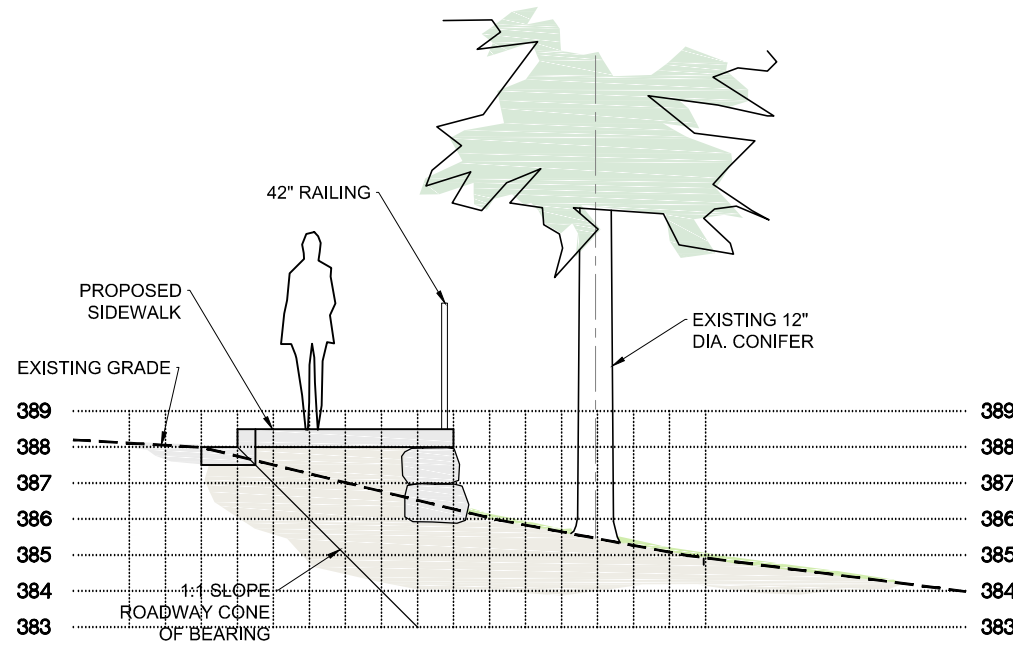


SECTION BB WITH 5' SIDEWALK AND ROCKERY

TREE PRESERVATION SECTIONS
SCALE: 3/8" = 1'

OPTION C: SIDEWALK WITH ROCKERY



CONSTRUCTED EXAMPLE

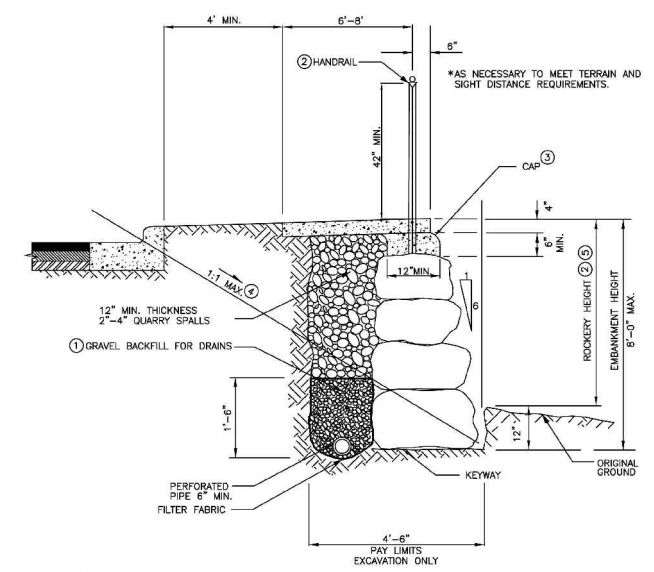

- NOTES:
1. WSDOT/APWA 9-03.12[4].
 2. A HANDRAIL OR GUARDRAIL, PER STD DWG 324, IS REQUIRED WHEN ROCKERY HEIGHT IS 3' OR GREATER. THE USAGE OF A CHAIN LINK FENCE, PER STD DWG 327, MAY BE APPROVED BY THE PUBLIC WORKS DIRECTOR OR DESIGNEE.
 3. CAP SHALL BE CONCRETE CLASS 3000.
 4. FLATTER SLOPE MAY BE REQUIRED IN LESS STABLE SOILS.
 5. FOR ROCKERY HEIGHTS EXCEEDING 4', SEE STD DWG 504.
 6. TRAFFIC BARRIERS MAY BE REQUIRED ON ROADS WITH SPEED LIMITS OF 30 MPH OR GREATER, WHERE HEIGHTS EXCEED 6'. SEE CHAPTER 7 OF THE WSDOT DESIGN MANUAL.
 7. ALL ROCKERIES OVER 4' IN HEIGHT ON PUBLIC OR PRIVATE PROPERTY SHALL HAVE A DETAILED, SIGNED, AND STAMPED DRAWING BY AN ENGINEER.

Public Works
Planning
and
Development
Services


**Rock Facing Under
Sidewalk**

503

NOT TO SCALE

Revision Date: December 2006

CITY OF SHORELINE STD PLAN

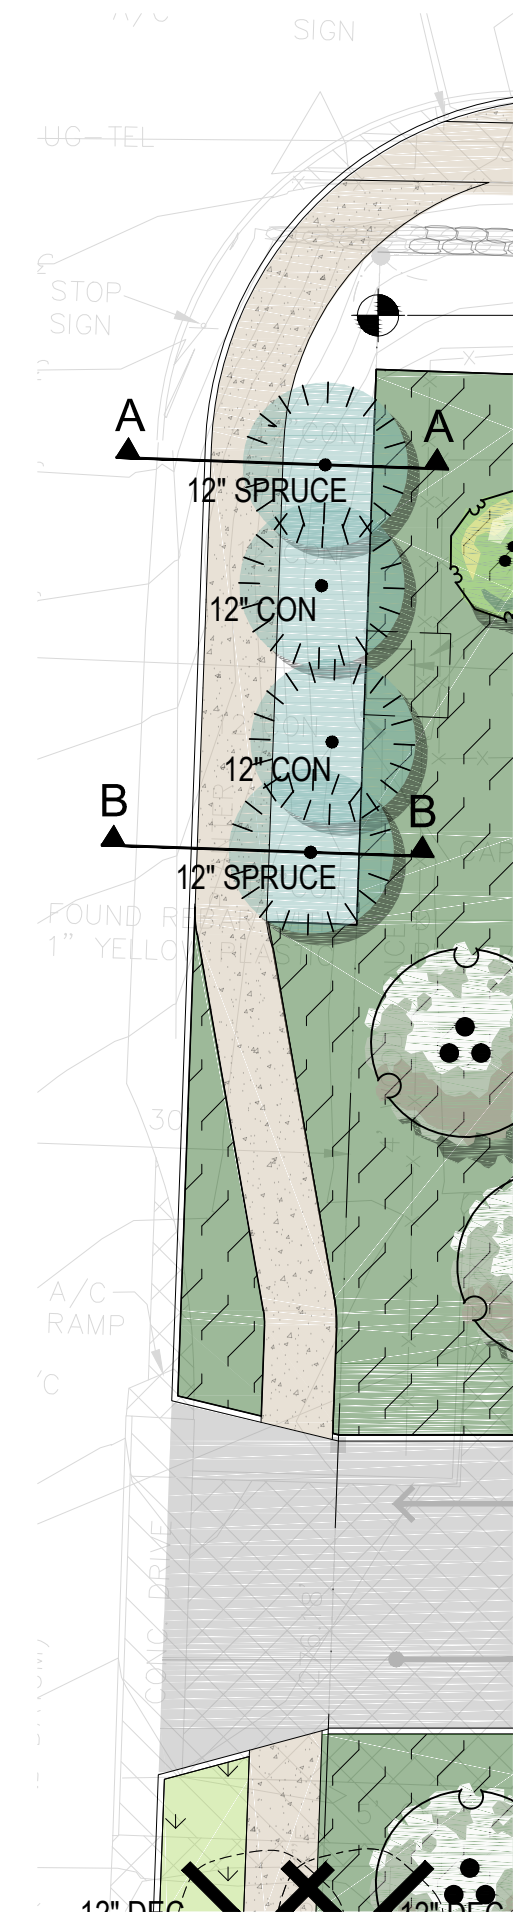

WAGNER
ARCHITECTS
PLANNERS
1916 PIKE PLACE
SEATTLE WA 98101
206.448.2528
FAX 441.6184
wagnerarchitects.com

russell
lambert
LANDSCAPE
ARCHITECTURE



RYAN D. LAMBERT
CERTIFICATE NO. 1190

North City
WATER DISTRICT

15555
15th Ave NE,
Shoreline, WA

Design Phase
SCHEMATIC DESIGN


JOB NO. 21621
Date 29 SEPTEMBER 2017

Sheet Contents
TREE
PRESERVATION
ALTERNATIVES


All material appearing herein constitutes the unpublished and original work of the architect and may not be duplicated, used, or disclosed without the written consent of the architect.

Sheet No.
0XX.X

PLOT DATE
X-REFS
FILE NAME
OPERATOR

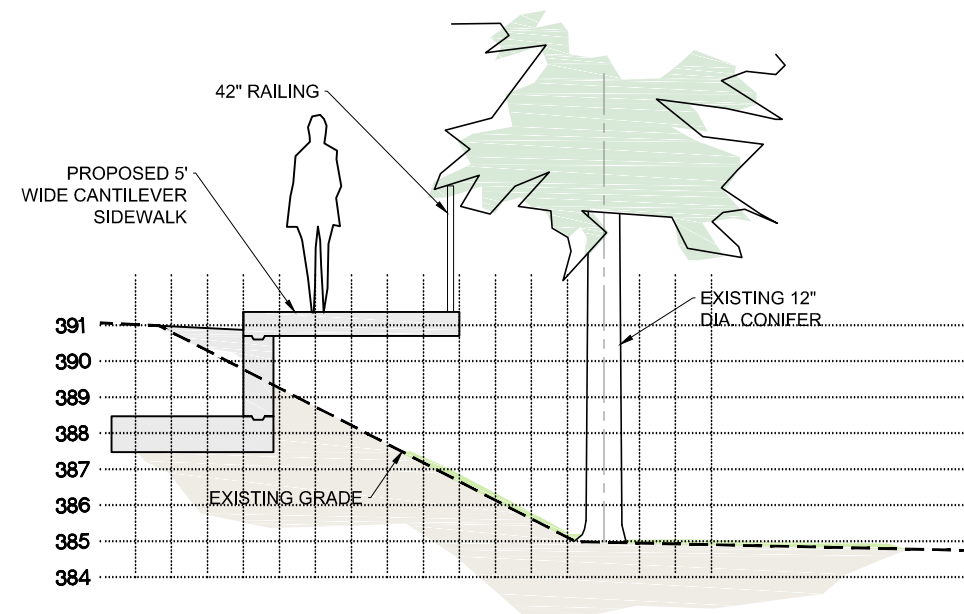


SECTION AA WITH 5' CANTILEVER SIDEWALK

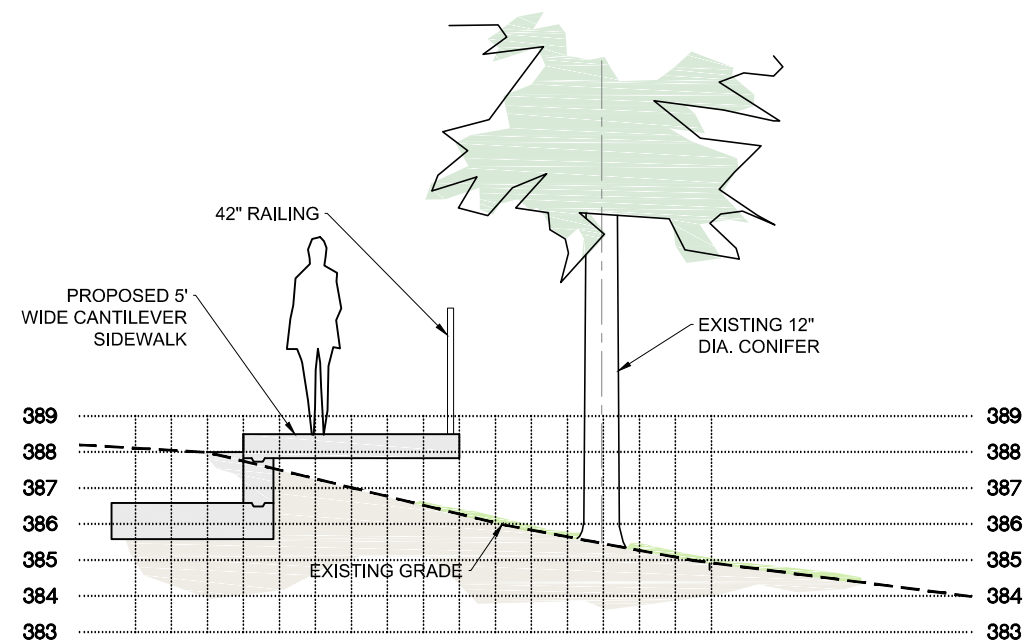

SECTION BB WITH 5' CANTILEVER SIDEWALK


TREE PRESERVATION SECTIONS
SCALE: 3/8" = 1'

OPTION D: CANTILEVER SIDEWALK

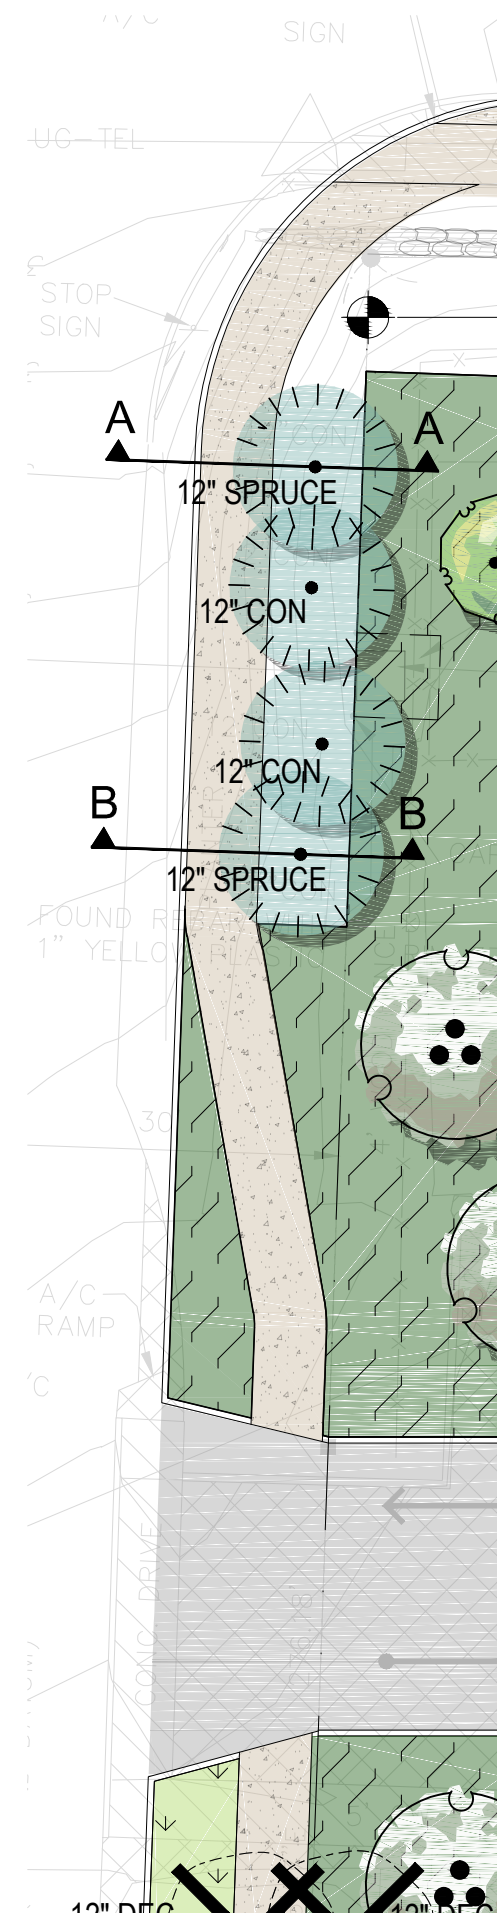

WAGNER
ARCHITECTS
PLANNERS
1916 PIKE PLACE
SEATTLE WA 98101
206.448.2528
FAX 441.6184
wagnerarchitects.com

russell
lambert
LANDSCAPE
ARCHITECTURE

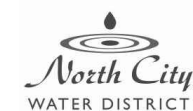

15555
15th Ave NE,
Shoreline, WA

Design Phase
SCHEMATIC DESIGN

JOB NO. 21621
Date 29 SEPTEMBER 2017
Revisions

Sheet Contents
TREE
PRESERVATION
ALTERNATIVES

All material appearing herein constitutes the unpublished and original work of the architect and may not be duplicated, used, or disclosed without the written consent of the architect.

Sheet No.
0XX.X